


**B0**

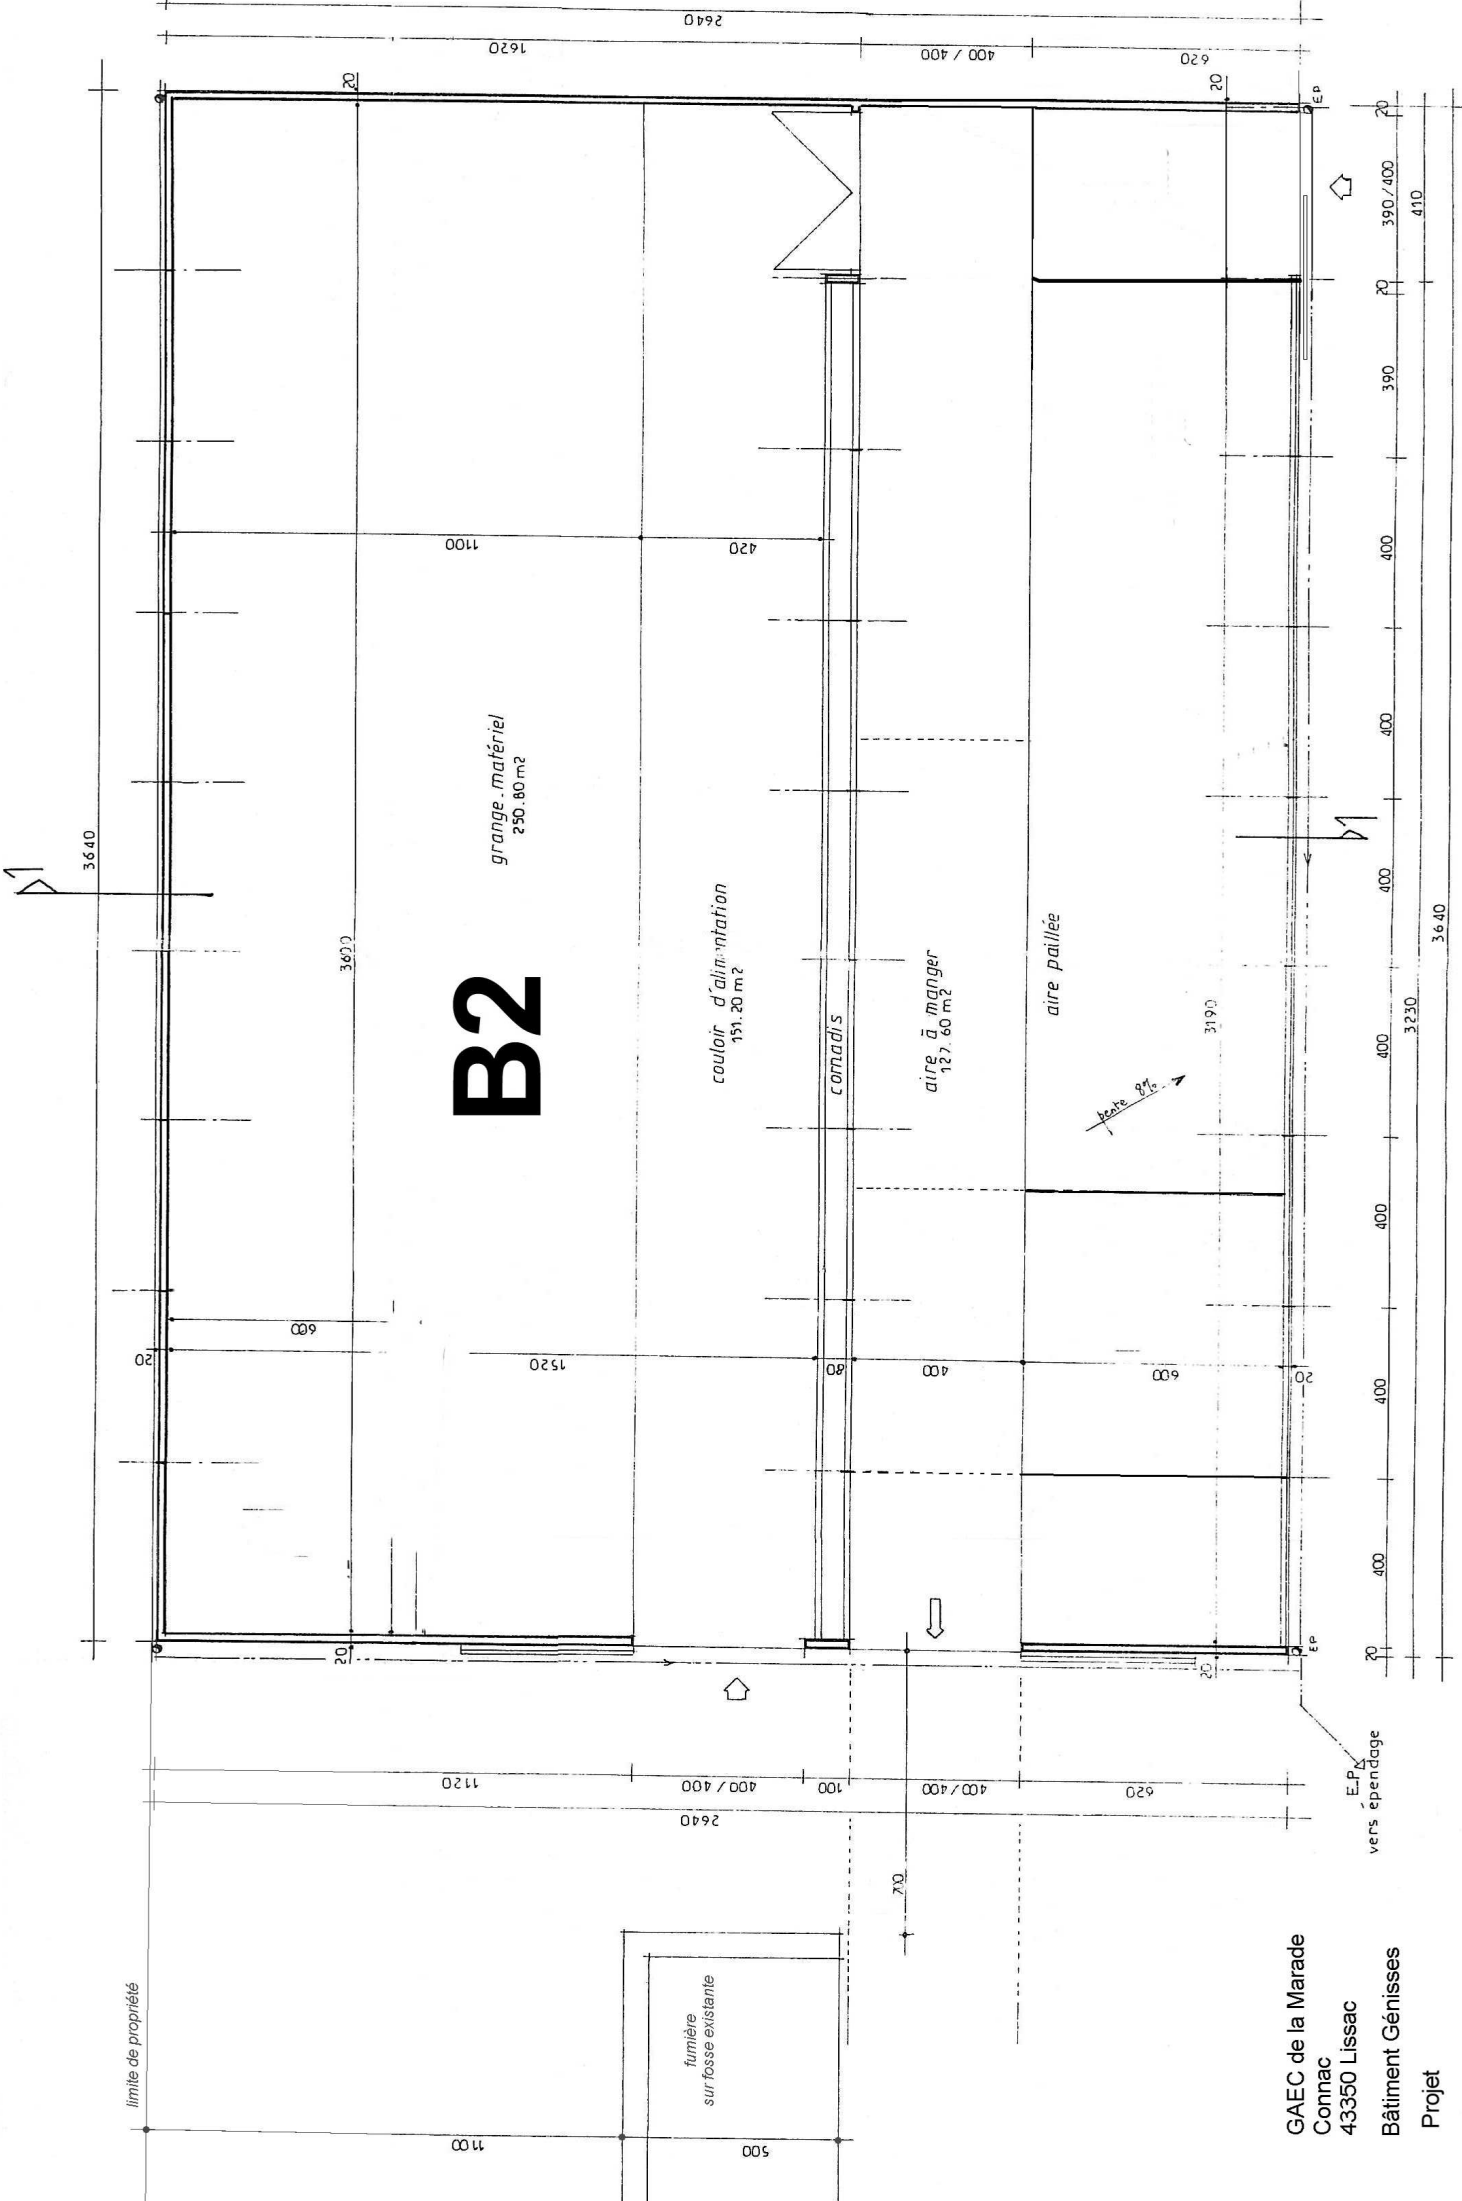

GAC de la Marade  
 Connac  
 43350 Lissac  
 Bâtiment Génisses  
 Projet  
 Ech.: 1/125ème

limite de propriété

fosse existante

pente 8%

vers épendage

**B2**

grange matériel  
250.80 m²

couloir d'alimentation  
151.20 m²

comadis

aire à manger  
127.60 m²

aire pailleée

1100

420

3190

600

1520

400

600

3600

20

620

EP

390 / 400  
410

20

390

400

400

400

400

400

400

400

20

3230

3640

1100

500

2640

400 / 400

100

400 / 400

620

EP

2640

1620

400 / 400

620


EP



**B5**

GAEC de la MARADE  
Connac  
43350 LISSAC


16 m

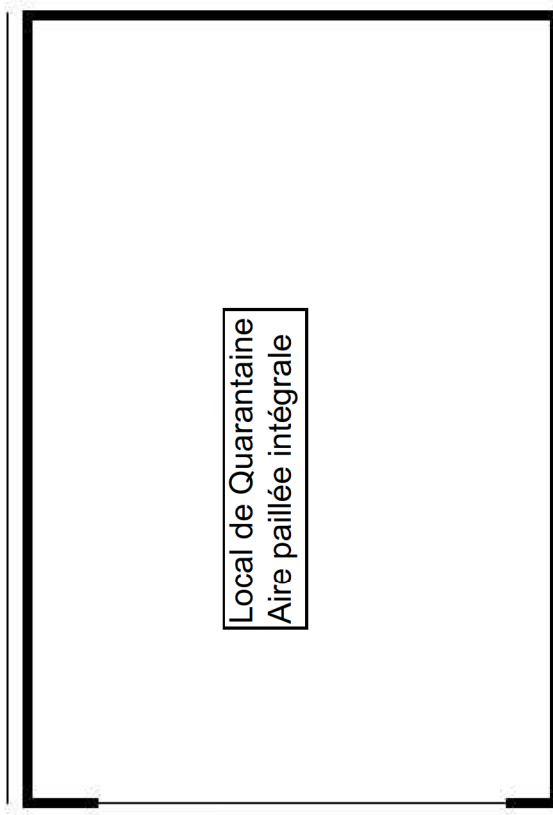

10 m


## B 6.1

GAEC de la MARADE  
Connac  
43350 LISSAC

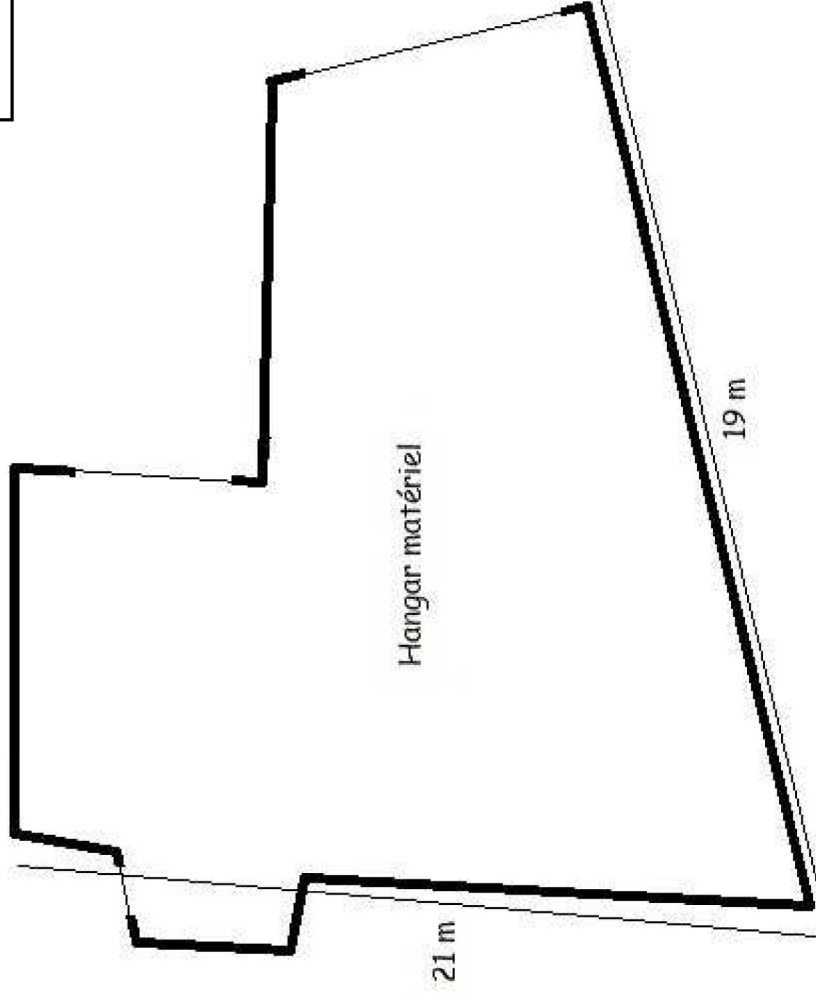


**B6**

GAEC de la MARADE  
Connac  
43350 LISSAC

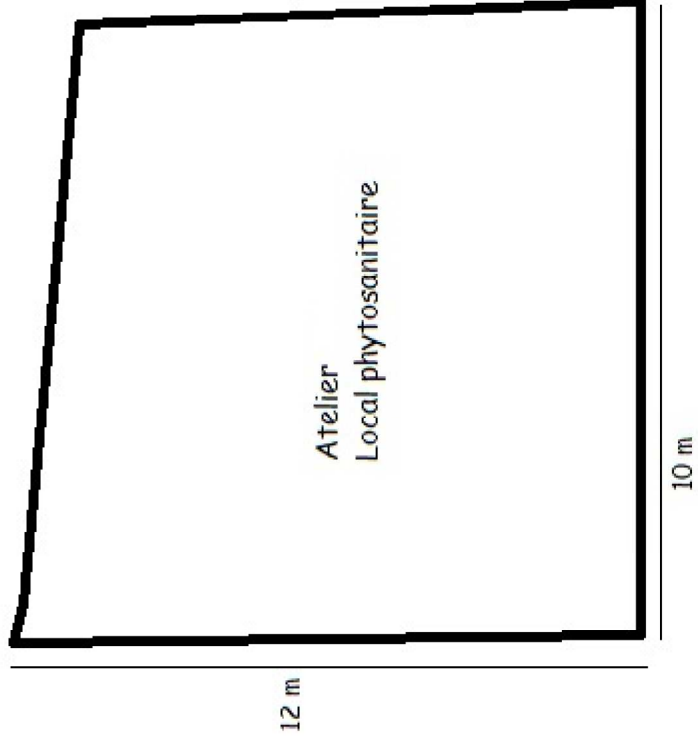


**B7**

GAEC de la MARADE  
Connac  
43350 LISSAC

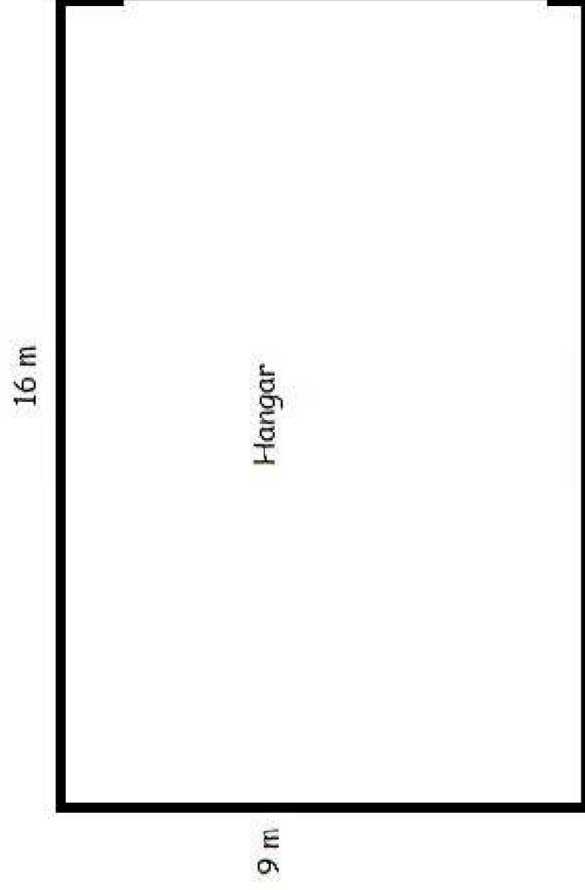

**B8**

GAEC de la MARADE  
Connac  
43350 LISSAC


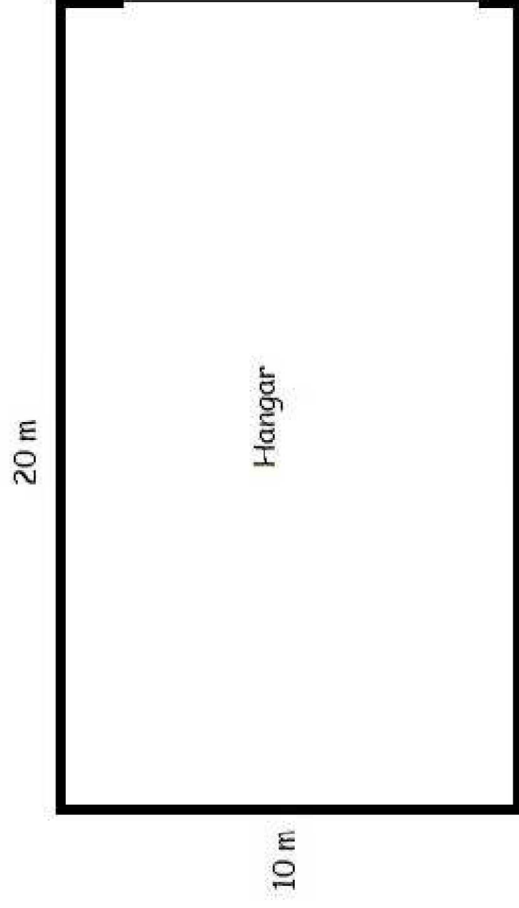




**B9**


SHOB : m<sup>2</sup>  
Ech. 1/125 ème  
Plan Etat des Lieux/  
Connac  
Nurserie 40 veaux  
GAEC de la Marade / GARNIER  
Connac  
43350 Lissac

Toute les hauteurs sont  
prises du niveau ±0.00  
et sous pannes

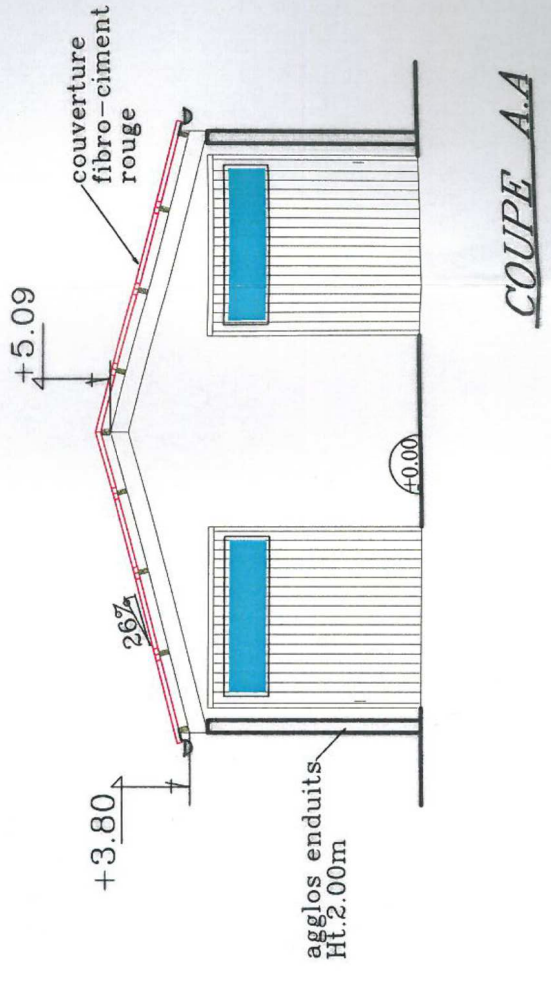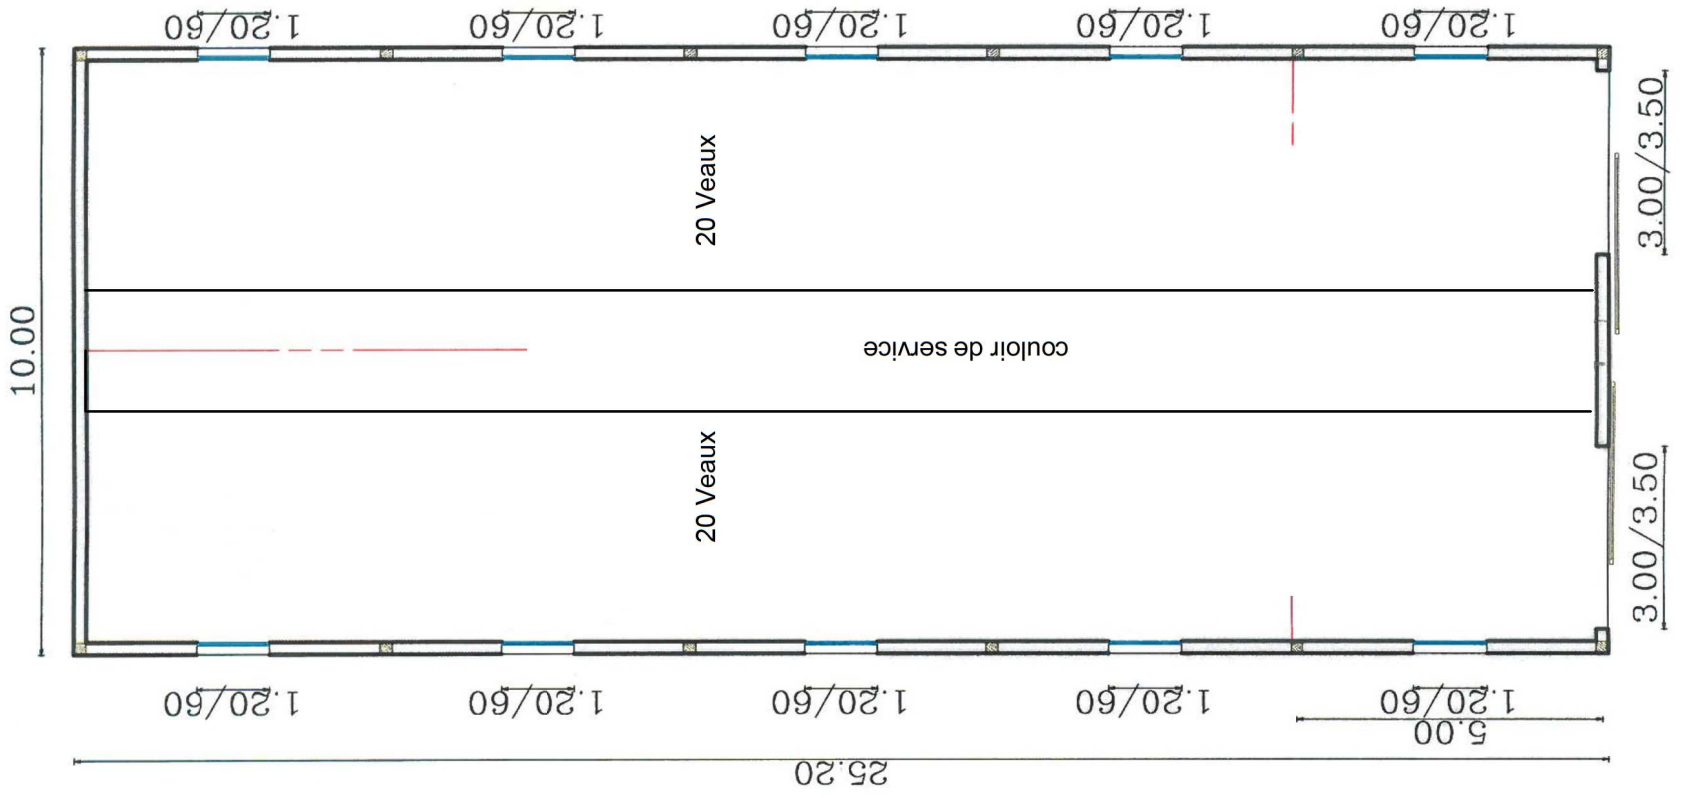



GAEC de la Marade  
Connac  
43350 Lissac

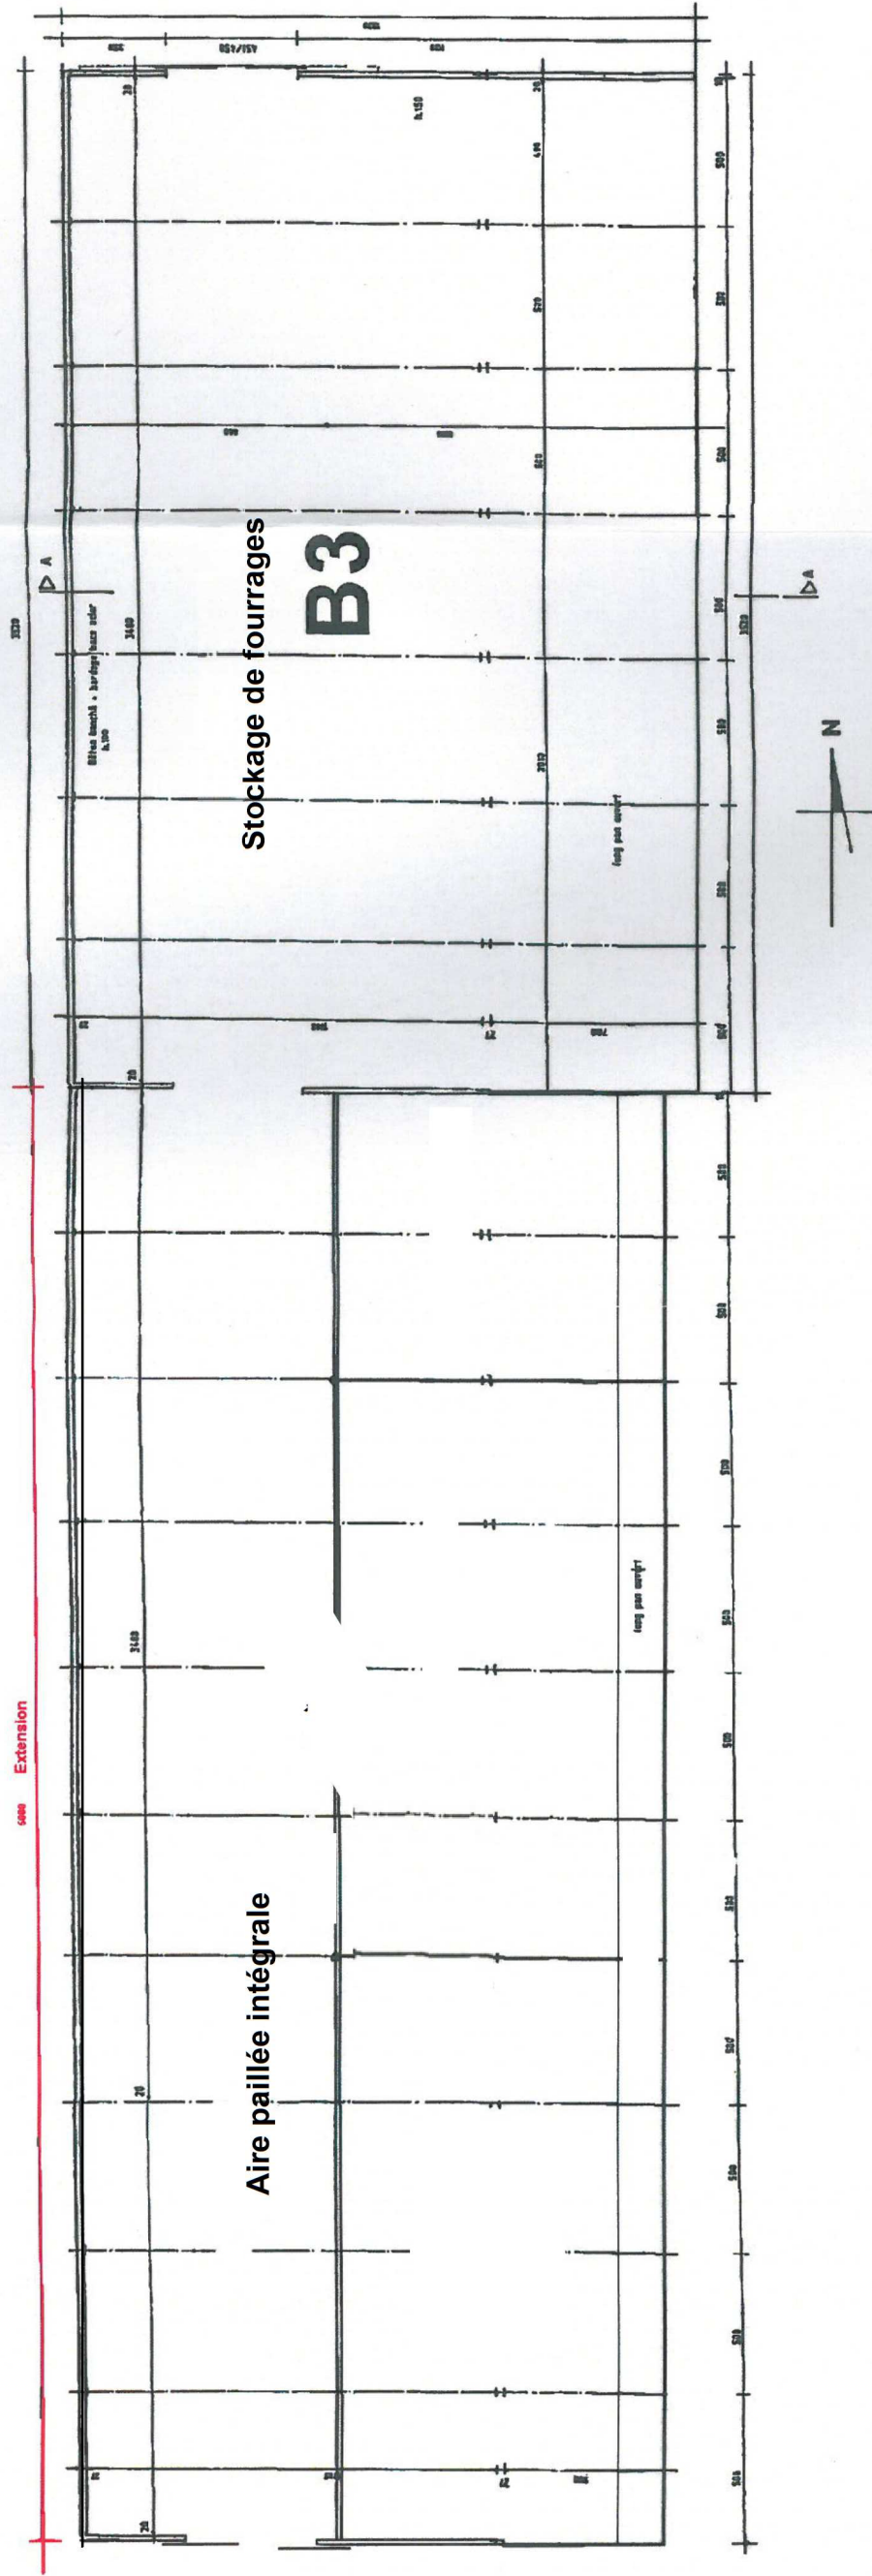


Echelle : 1/250ème

**B4**

GAEC de la MARADE  
Connac  
43350 LISSAC

15 m

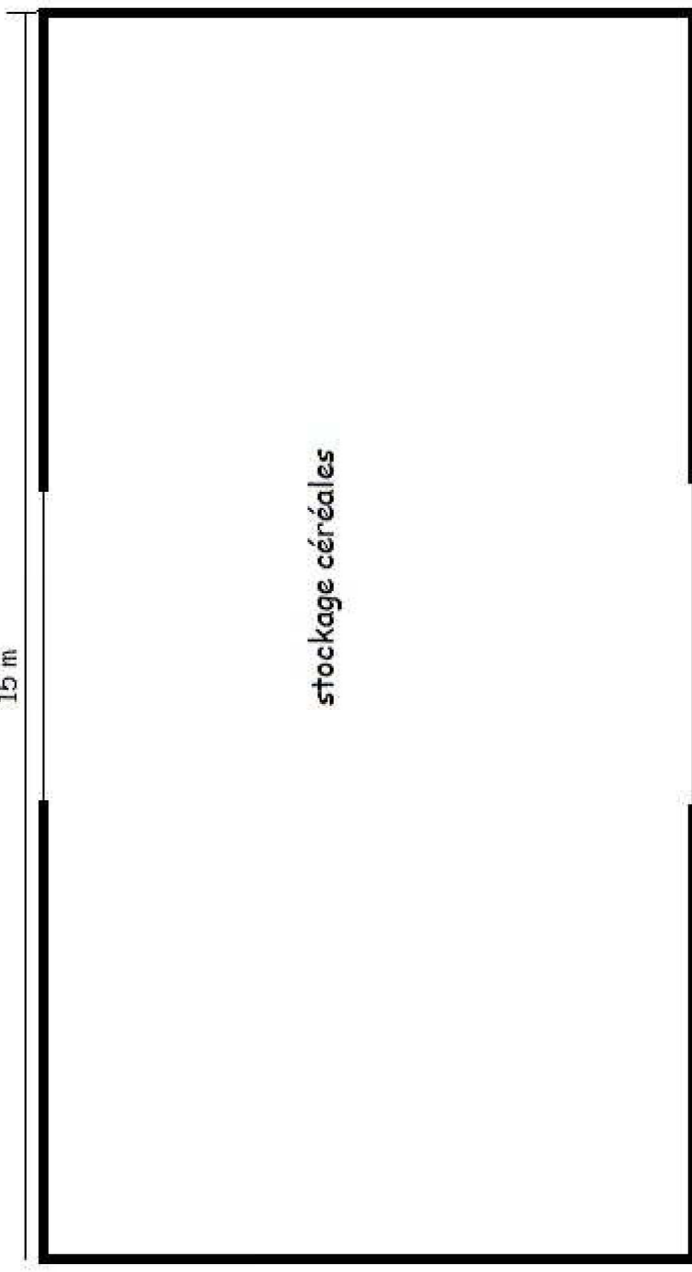

10 m